

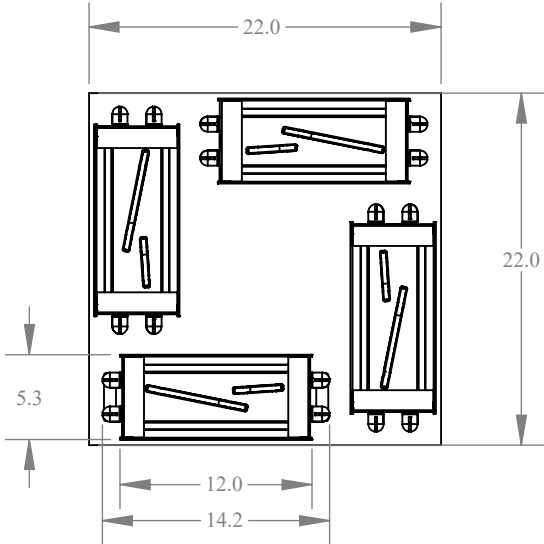


HUBBARDTON FORGE RESERVES THE RIGHT TO CHANGE SPECIFICATIONS OR MATERIALS DUE TO ENGINEERING OR REGULATION REQUIREMENTS WHICH WILL NOT ALTER THE FUNCTION OF THE PRODUCT.

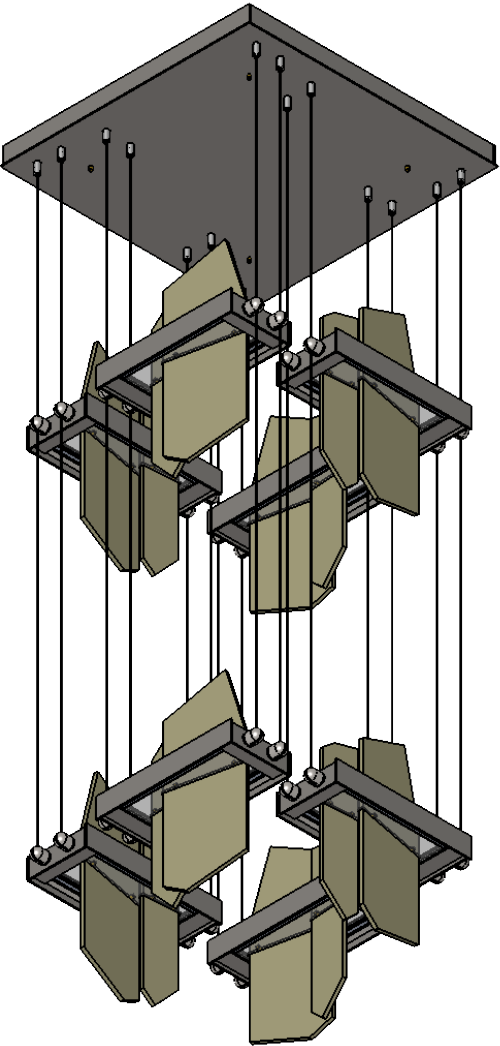

BOTTOM VIEW

FIXTURES INDEPENDANTLY ADJUSTABLE

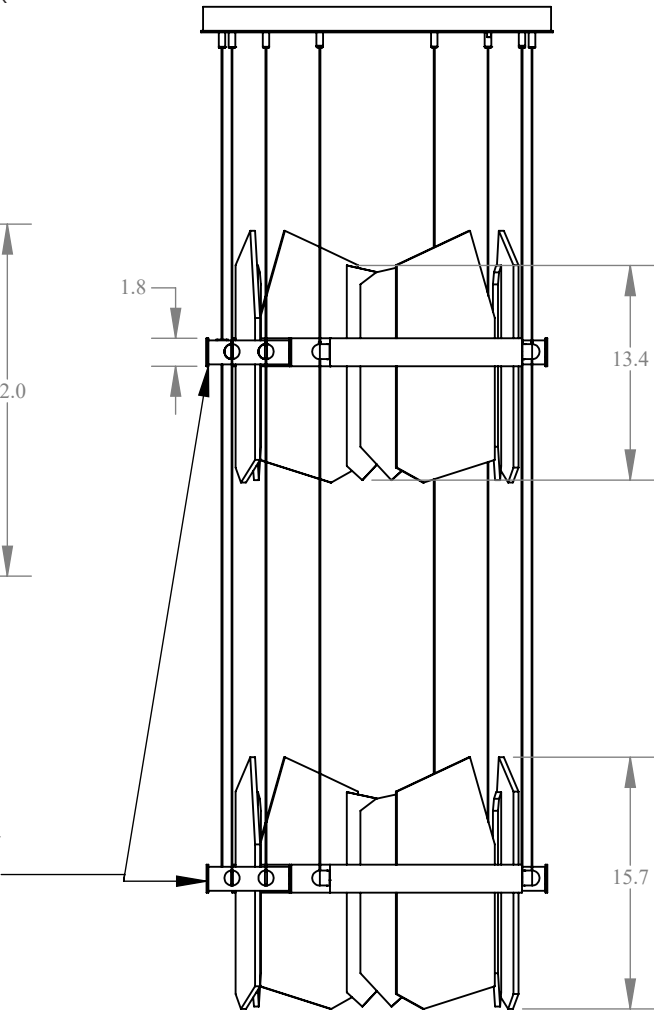

PROPRIETARY AND CONFIDENTIAL: THE INFORMATION CONTAINED IN THIS DRAWING IS THE SOLE PROPERTY OF HUBBARDTON FORGE. ANY REPRODUCTION IN PART OR AS A WHOLE WITHOUT THE WRITTEN PERMISSION OF HUBBARDTON FORGE IS PROHIBITED.

SHEET 1 OF 2


9N0039488-85 22 SQ Canopy, 8 Mini Volterra Fixture,
9.20.24






HUBBARDTON FORGE.

DRAWN 00/00/03

154 Route 30 South, Castleton, Vermont, 05735 800.826.4766 www.hubbardtonforge.com

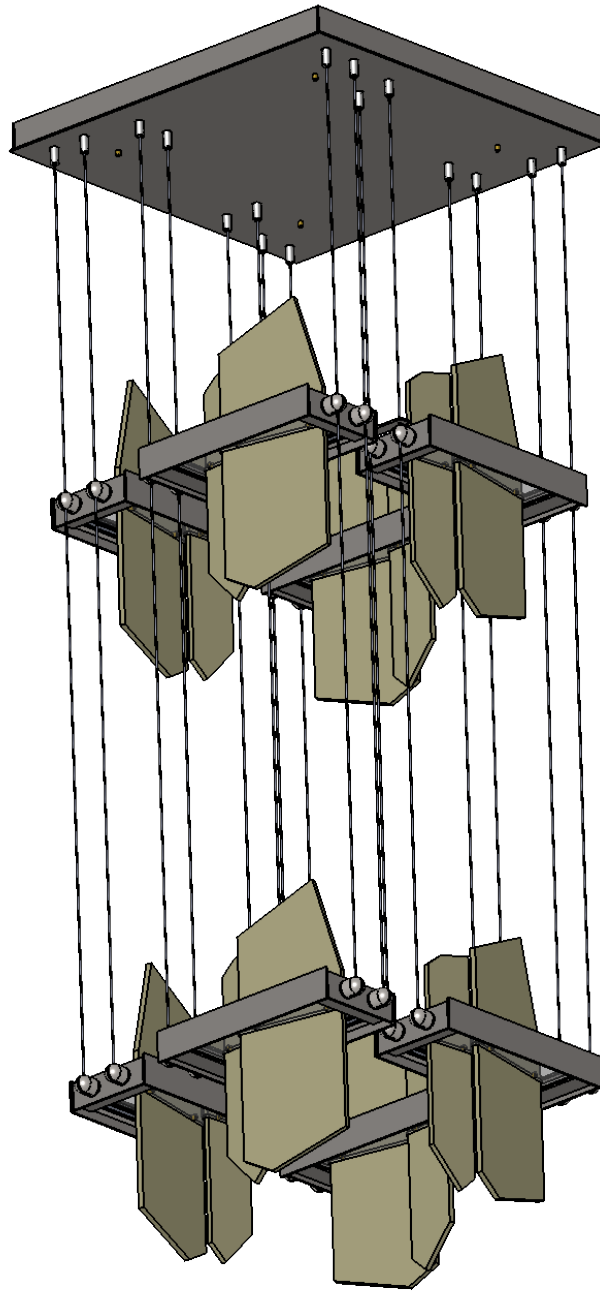

HUBBARDTON FORGE RESERVES THE RIGHT TO CHANGE SPECIFICATIONS OR MATERIALS DUE TO ENGINEERING OR REGULATION REQUIREMENTS WHICH WILL NOT ALTER THE FUNCTION OF THE PRODUCT.

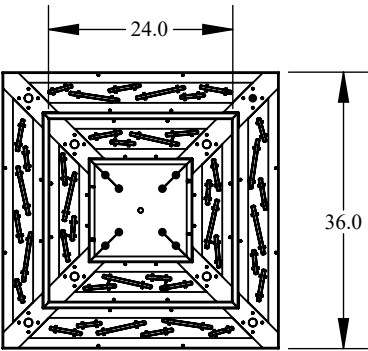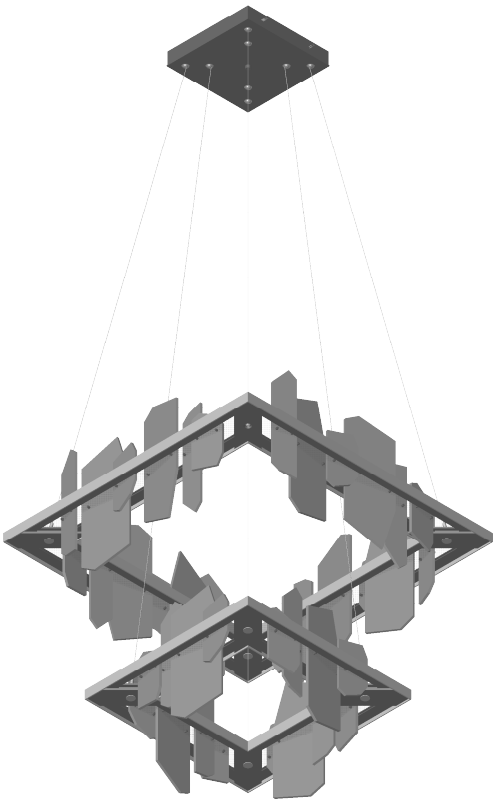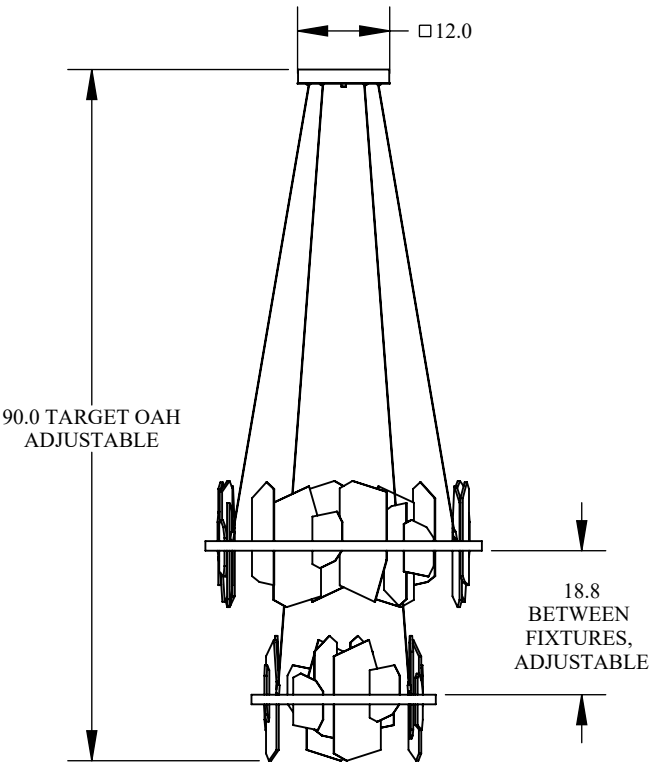


CONCEPT NOTES: SLATE ACCENTS LAYOUT MAY CHANGE SLIGHTLY DURING FINAL DESIGN ENGINEERING

SOCKET TYPE - INTEGRATED LED
LED COLOR TEMP - 3000K
GLASS OR SHADE MATERIAL AND FINISH - STANDARD HF OPTIONS
DIFFUSER MATERIAL AND FINISH - STANDARD LIGHTGUIDE MATERIAL
UL AND LOCATION RATING - INOOR DAMP
FIXTURE FINISH - STANDARD HF OPTIONS
SPECIAL MOUNTING - FIXTURE WILL NEED TO BE ATTACHED TO STRUCTURAL FRAME MEMBERS WITHIN THE CEILING SURROUNDING JBOX

PROPRIETARY AND CONFIDENTIAL: THE INFORMATION CONTAINED IN THIS DRAWING IS THE SOLE PROPERTY OF HUBBARDTON FORGE. ANY REPRODUCTION IN PART OR AS A WHOLE WITHOUT THE WRITTEN PERMISSION OF HUBBARDTON FORGE IS PROHIBITED.

SHEET 1 OF 1			139668 TWO TIER SQUARE 36 IN TOP 24 IN BOTTOM QID 42483			 HUBBARDTON FORGE.
	DATE	NAME				
DRAWN	8/15/2024	JR	154 Route 30 South, Castleton, Vermont, 05735	800.826.4766	www.hubbardtonforge.com	

HUBBARDTON FORGE RESERVES THE RIGHT TO CHANGE SPECIFICATIONS OR MATERIALS DUE TO ENGINEERING OR REGULATION REQUIREMENTS WHICH WILL NOT ALTER THE FUNCTION OF THE PRODUCT.

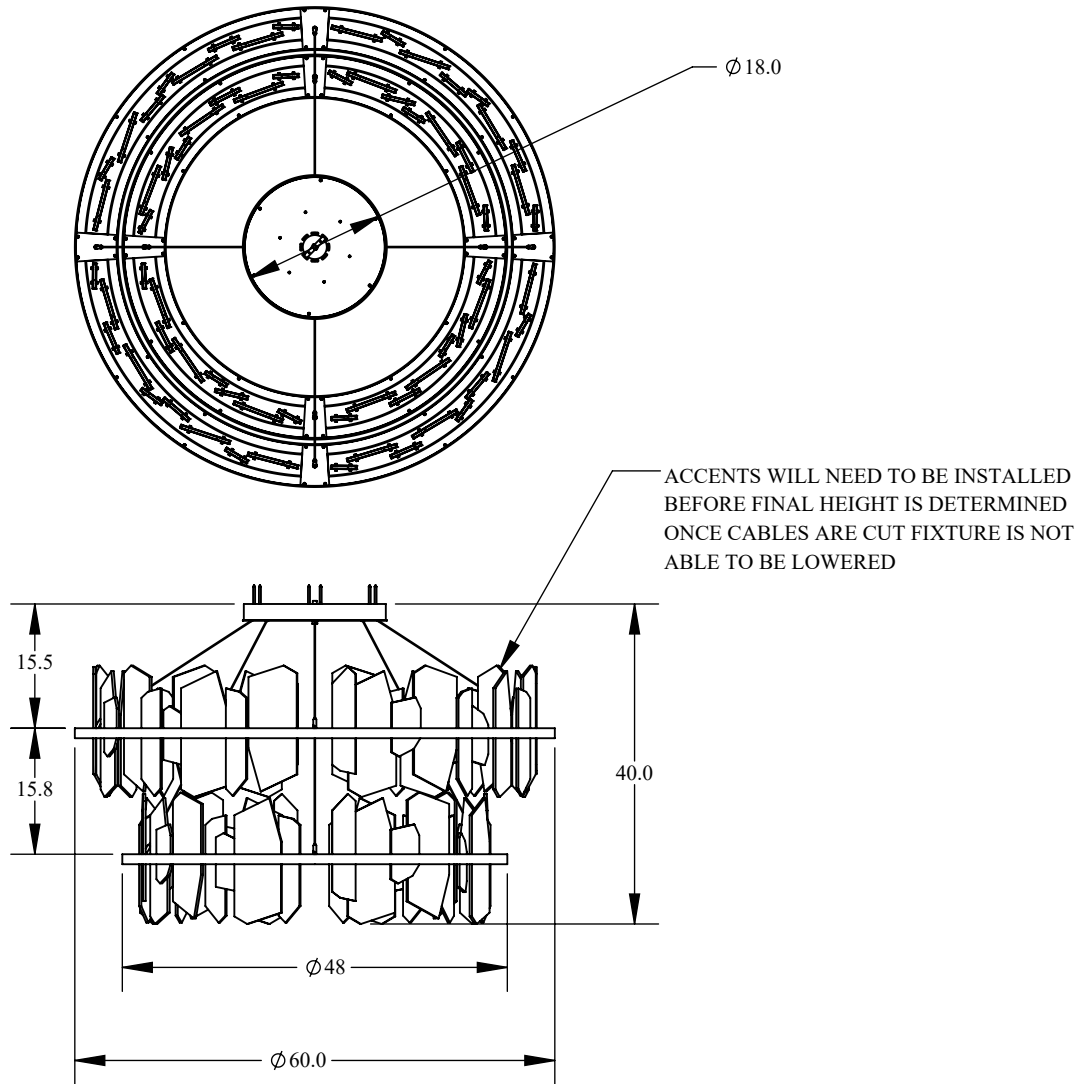



CONCEPT NOTES:

SOCKET TYPE - N/A
BULB TYPE - N/A
LED COLOR TEMP - 3000K
GLASS OR SHADE MATERIAL AND FINISH - STANDARD HF OPTIONS
DIFFUSER MATERIAL AND FINISH - ACRYLIC & ALABASTER
UL AND LOCATION RATING - INDOOR DAMP
FIXTURE FINISH - STANDARD HF OPTIONS

PROPRIETARY AND CONFIDENTIAL: THE INFORMATION CONTAINED IN THIS DRAWING IS THE SOLE PROPERTY OF HUBBARDTON FORGE. ANY REPRODUCTION IN PART OR AS A WHOLE WITHOUT THE WRITTEN PERMISSION OF HUBBARDTON FORGE IS PROHIBITED.

SHEET 1 OF 1			139668 TWO TIER 60 IN UPPER LOWER TIER 48 IN OD QID 39042 6.11.24	 HUBBARDTON FORGE.
	DATE	NAME		
DRAWN	5/15/2024	JR	154 Route 30 South, Castleton, Vermont, 05735 800.826.4766 www.hubbardtonforge.com	

HUBBARDTON FORGE RESERVES THE RIGHT TO CHANGE SPECIFICATIONS OR MATERIALS DUE TO ENGINEERING OR REGULATION REQUIREMENTS WHICH WILL NOT ALTER THE FUNCTION OF THE PRODUCT.

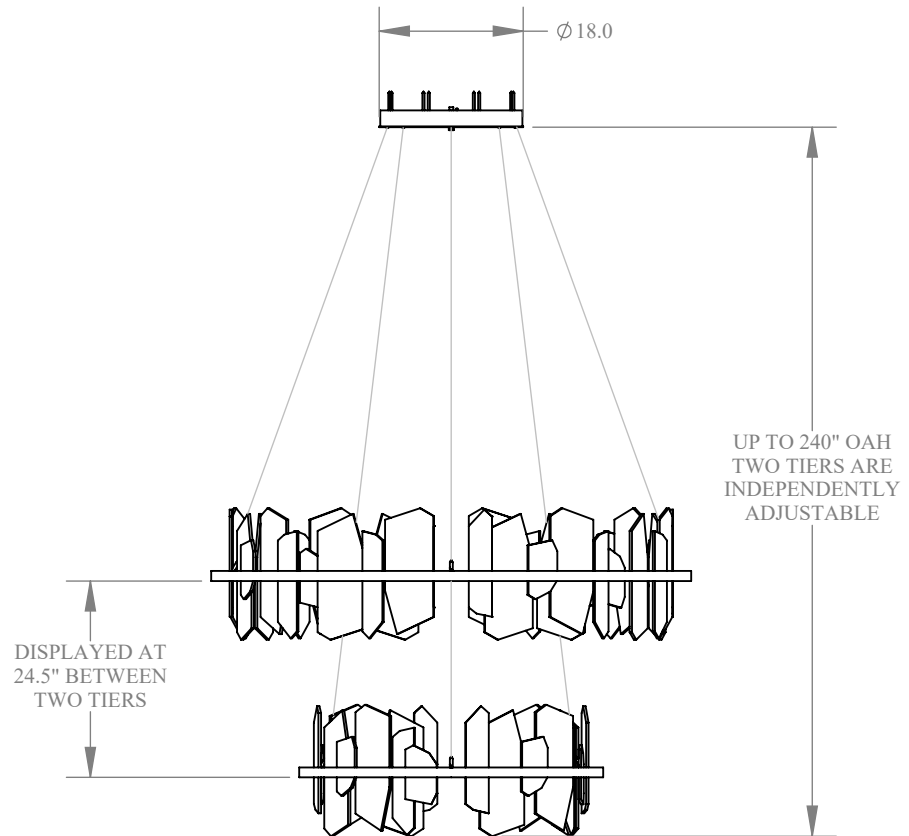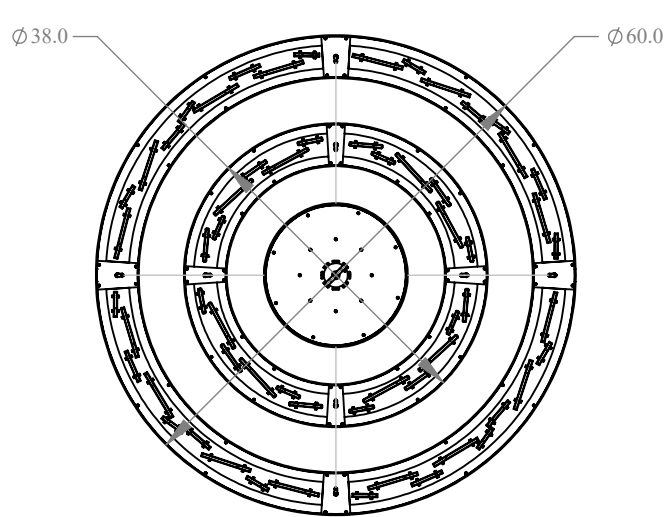

CONCEPT NOTES:

- SOCKET TYPE - INTEGRATED LED
- BULB TYPE - N/A
- LED COLOR TEMP - 3000K
- GLASS OR SHADE MATERIAL AND FINISH - STANDARD HF OPTIONS
- DIFFUSER MATERIAL AND FINISH - N/A
- UL AND LOCATION RATING - INDOOR DAMP
- FIXTURE FINISH - STANDARD HF OPTIONS
- SPECIAL MOUNTING - OVERALL WEIGHT OF CUSTOM FIXTURE REQUIRES CANOPY TO BE MOUNTED TO STRUCTUAL SUPPORT WITHIN EXISTING CEILING.

PROPRIETARY AND CONFIDENTIAL: THE INFORMATION CONTAINED IN THIS DRAWING IS THE SOLE PROPERTY OF HUBBARDTON FORGE. ANY REPRODUCTION IN PART OR AS A WHOLE WITHOUT THE WRITTEN PERMISSION OF HUBBARDTON FORGE IS PROHIBITED.



SHEET 1 OF 2

139668 Two Tier 60 in Top, 38in Bottom, QID 43431






	DATE	NAME
DRAWN	11/25/24	KWF

154 Route 30 South, Castleton, Vermont, 05735 800.826.4766 www.hubbardtonforge.com

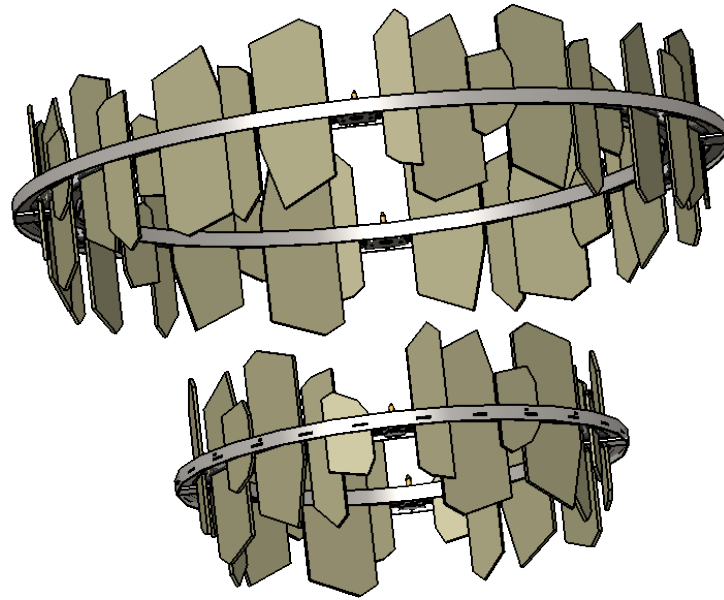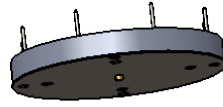

HUBBARDTON FORGE RESERVES THE RIGHT TO CHANGE SPECIFICATIONS OR MATERIALS DUE TO ENGINEERING OR REGULATION REQUIREMENTS WHICH WILL NOT ALTER THE FUNCTION OF THE PRODUCT.

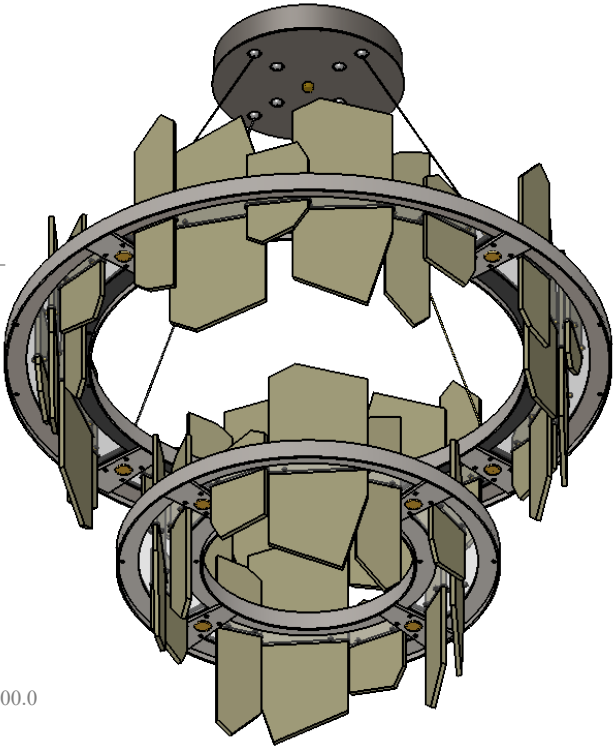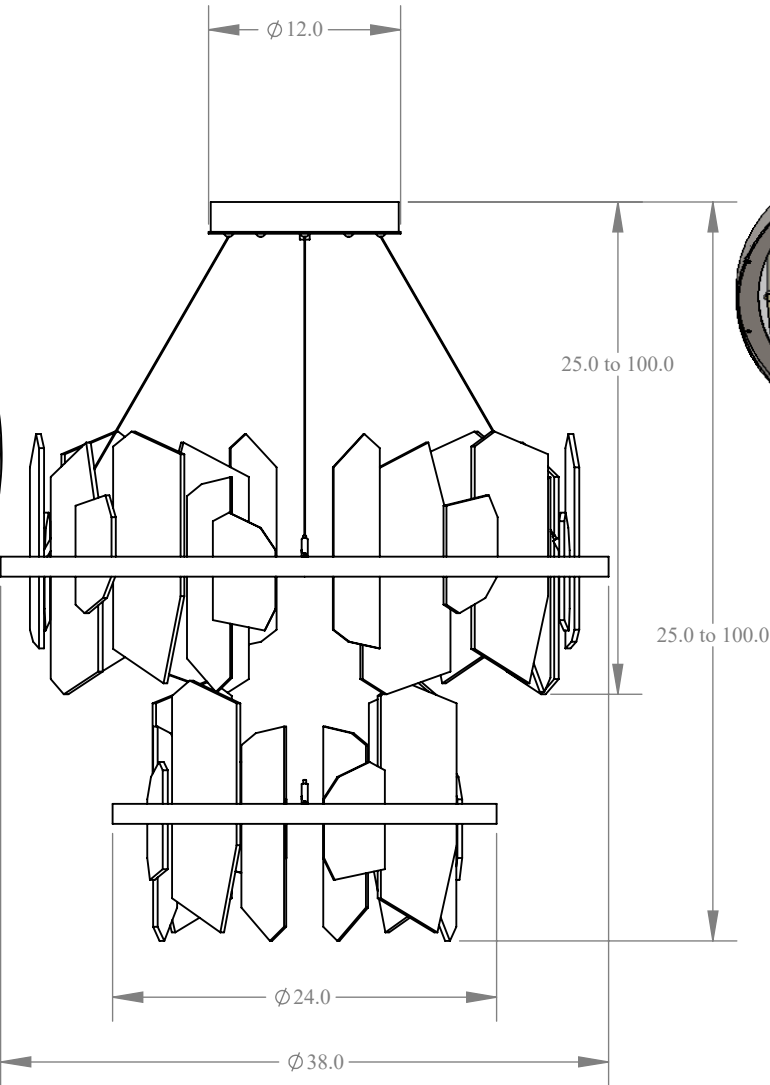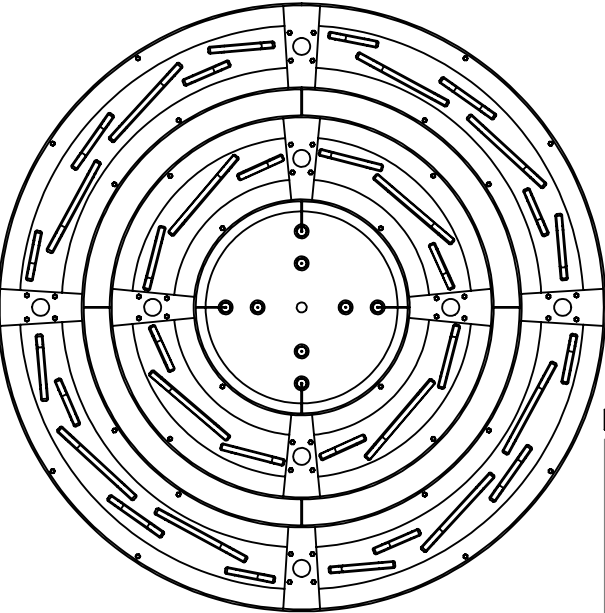

CONCEPT NOTES:

- SOCKET TYPE - Dedicated LED
- BULB TYPE -
- LED COLOR TEMP - 3000K
- GLASS OR SHADE MATERIAL AND FINISH - STANDARD HF OPTIONS
- DIFFUSER MATERIAL AND FINISH -
- UL AND LOCATION RATING - UL DAMP Indoor
- FIXTURE FINISH - STANDARD HF OPTIONS

PROPRIETARY AND CONFIDENTIAL: THE INFORMATION CONTAINED IN THIS DRAWING IS THE SOLE PROPERTY OF HUBBARDTON FORGE. ANY REPRODUCTION IN PART OR AS A WHOLE WITHOUT THE WRITTEN PERMISSION OF HUBBARDTON FORGE IS PROHIBITED.

SHEET 1 OF 1


139668 Two Tier 38in Top 24 Bottom Quote 43753



	DATE	NAME
DRAWN	1.7.25	ZP



154 Route 30 South, Castleton, Vermont, 05735 800.826.4766 www.hubbardtonforge.com

HUBBARDTON FORGE RESERVES THE RIGHT TO CHANGE SPECIFICATIONS OR MATERIALS DUE TO ENGINEERING OR REGULATION REQUIREMENTS WHICH WILL NOT ALTER THE FUNCTION OF THE PRODUCT.

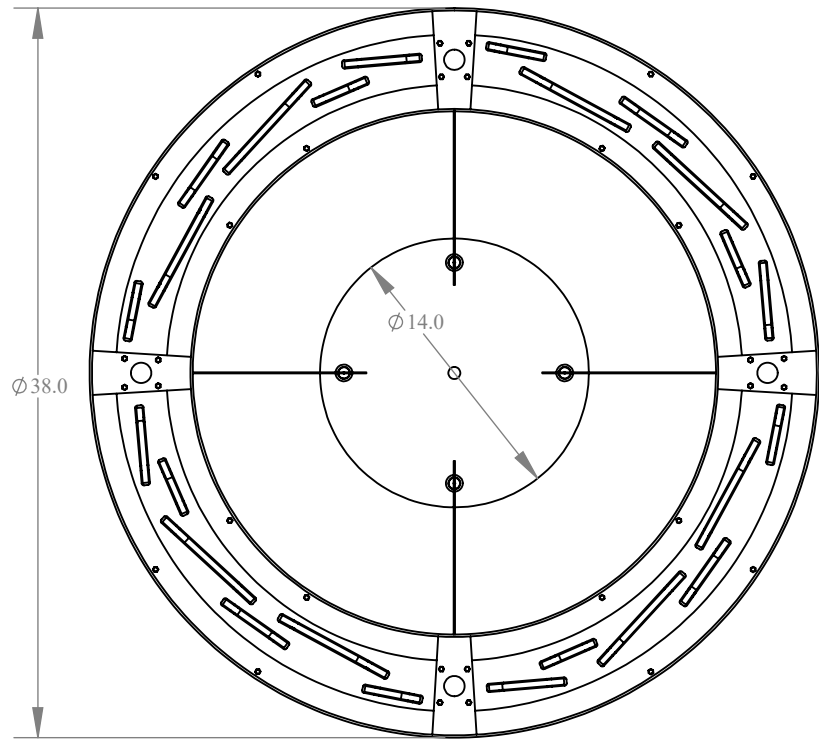

CONCEPT NOTES:

- SOCKET TYPE -
 - BULB TYPE - Dedicated LED
 - LED COLOR TEMP - 3000K
 - GLASS OR SHADE MATERIAL AND FINISH - STANDARD HF OPTIONS
 - DIFFUSER MATERIAL AND FINISH -
 - UL AND LOCATION RATING - Indoor UL DAMP
 - FIXTURE FINISH - STANDARD HF OPTIONS
 - SPECIAL MOUNTING CLEARANCE OR RELAMPING CLEARANCE
- Some slate accents may need to be installed prior to raising the fixture ring to the final height.
Do not cut the aircraft cables until all Slate accent pieces are installed.

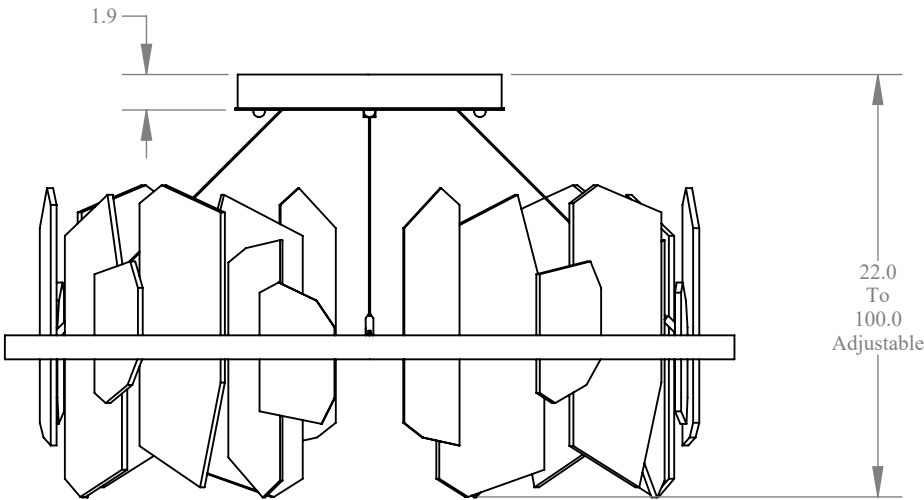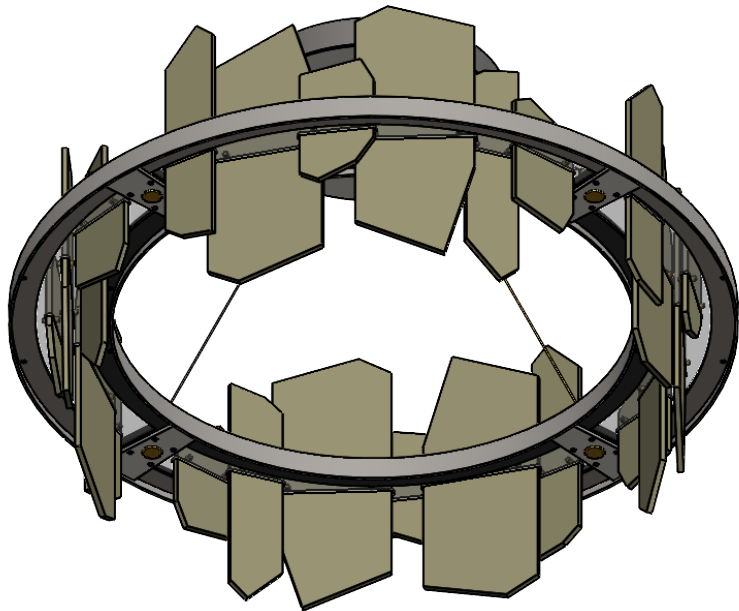

PROPRIETARY AND CONFIDENTIAL: THE INFORMATION CONTAINED IN THIS DRAWING IS THE SOLE PROPERTY OF HUBBARDTON FORGE. ANY REPRODUCTION IN PART OR AS A WHOLE WITHOUT THE WRITTEN PERMISSION OF HUBBARDTON FORGE IS PROHIBITED.

SHEET 1 OF 1




139668 14in Canopy 22in OAH Quote 40625




	DATE	NAME
DRAWN	12.13.24	ZP

154 Route 30 South, Castleton, Vermont, 05735 800.826.4766 www.hubbardtonforge.com

HUBBARDTON FORGE RESERVES THE RIGHT TO CHANGE SPECIFICATIONS OR MATERIALS DUE TO ENGINEERING OR REGULATION REQUIREMENTS WHICH WILL NOT ALTER THE FUNCTION OF THE PRODUCT.

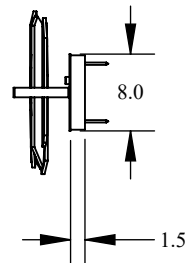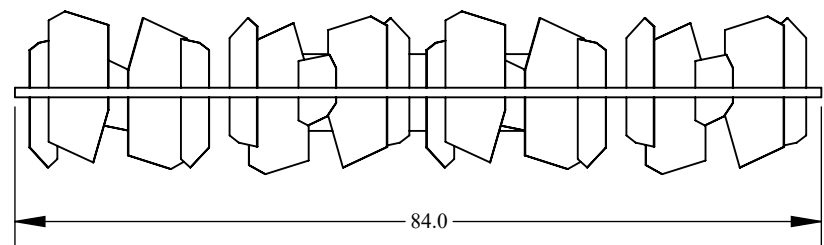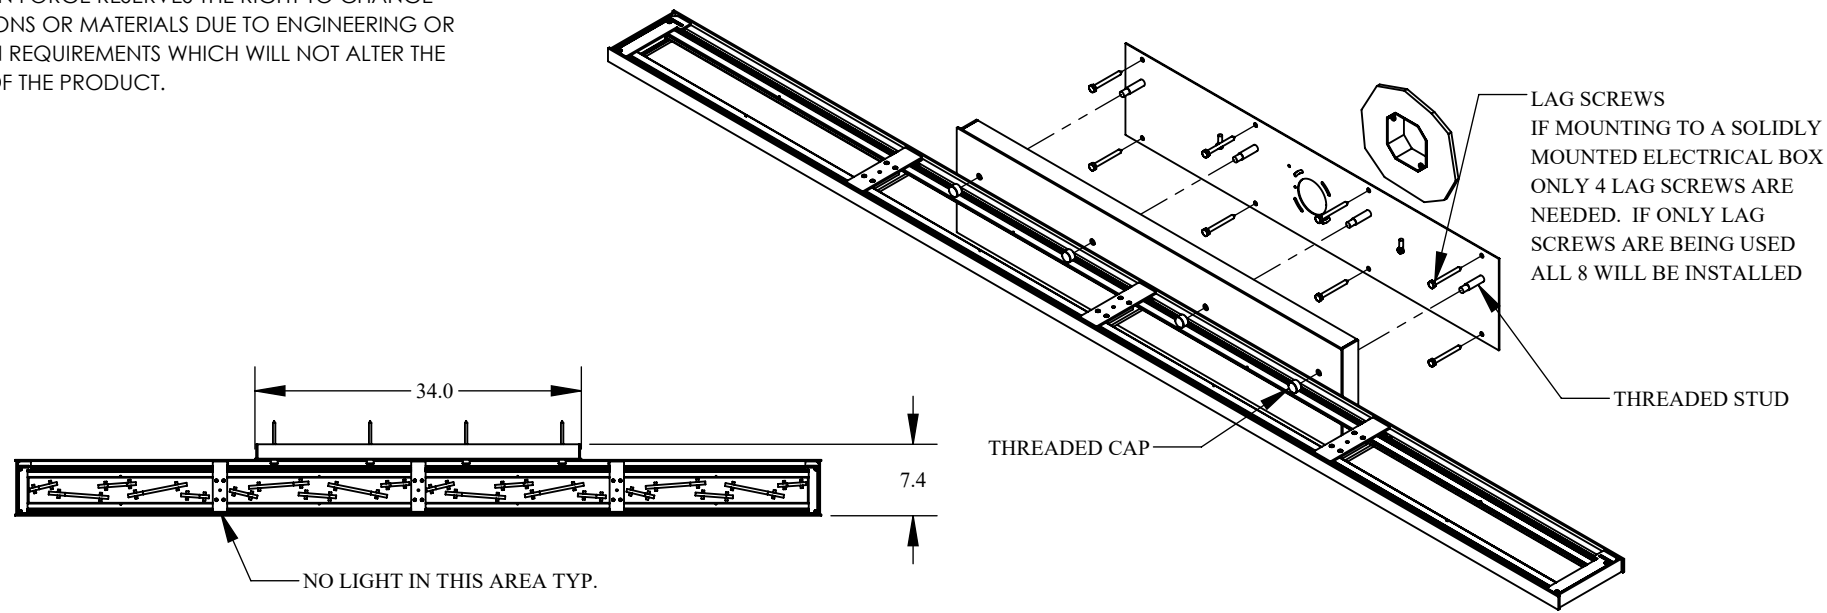

THREADED STUDS WILL PASS THRU FRONT PLATE
FIXTURE IS ATTACHED WITH
THREADED CAPS ONTO STUDS

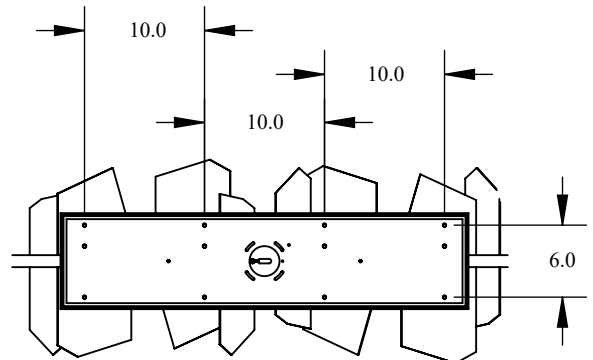

MOUNTINGDETAIL
SCALE 1 : 16


CONCEPT NOTES:

- LED COLOR TEMP - 3000K
- GLASS OR SHADE MATERIAL AND FINISH - STANDARD HF OPTIONS
- DIFFUSER MATERIAL AND FINISH - ACRYLIC
- UL AND LOCATION RATING - INDOOR DAMP
- FIXTURE FINISH - STANDARD HF OPTIONS

PROPRIETARY AND CONFIDENTIAL: THE INFORMATION CONTAINED IN THIS DRAWING IS THE SOLE PROPERTY OF HUBBARDTON FORGE. ANY REPRODUCTION IN PART OR AS A WHOLE WITHOUT THE WRITTEN PERMISSION OF HUBBARDTON FORGE IS PROHIBITED.

SHEET 1 OF 1			139667 SCONCE VERSION 84 WIDE X 7.5 IN PROJECTION QID 40810			 HUBBARDTON FORGE.
	DATE	NAME				
DRAWN	6/19/2024	JR	154 Route 30 South, Castleton, Vermont, 05735 800.826.4766 www.hubbardtonforge.com			


HUBBARDTON FORGE RESERVES THE RIGHT TO CHANGE SPECIFICATIONS OR MATERIALS DUE TO ENGINEERING OR REGULATION REQUIREMENTS WHICH WILL NOT ALTER THE FUNCTION OF THE PRODUCT.

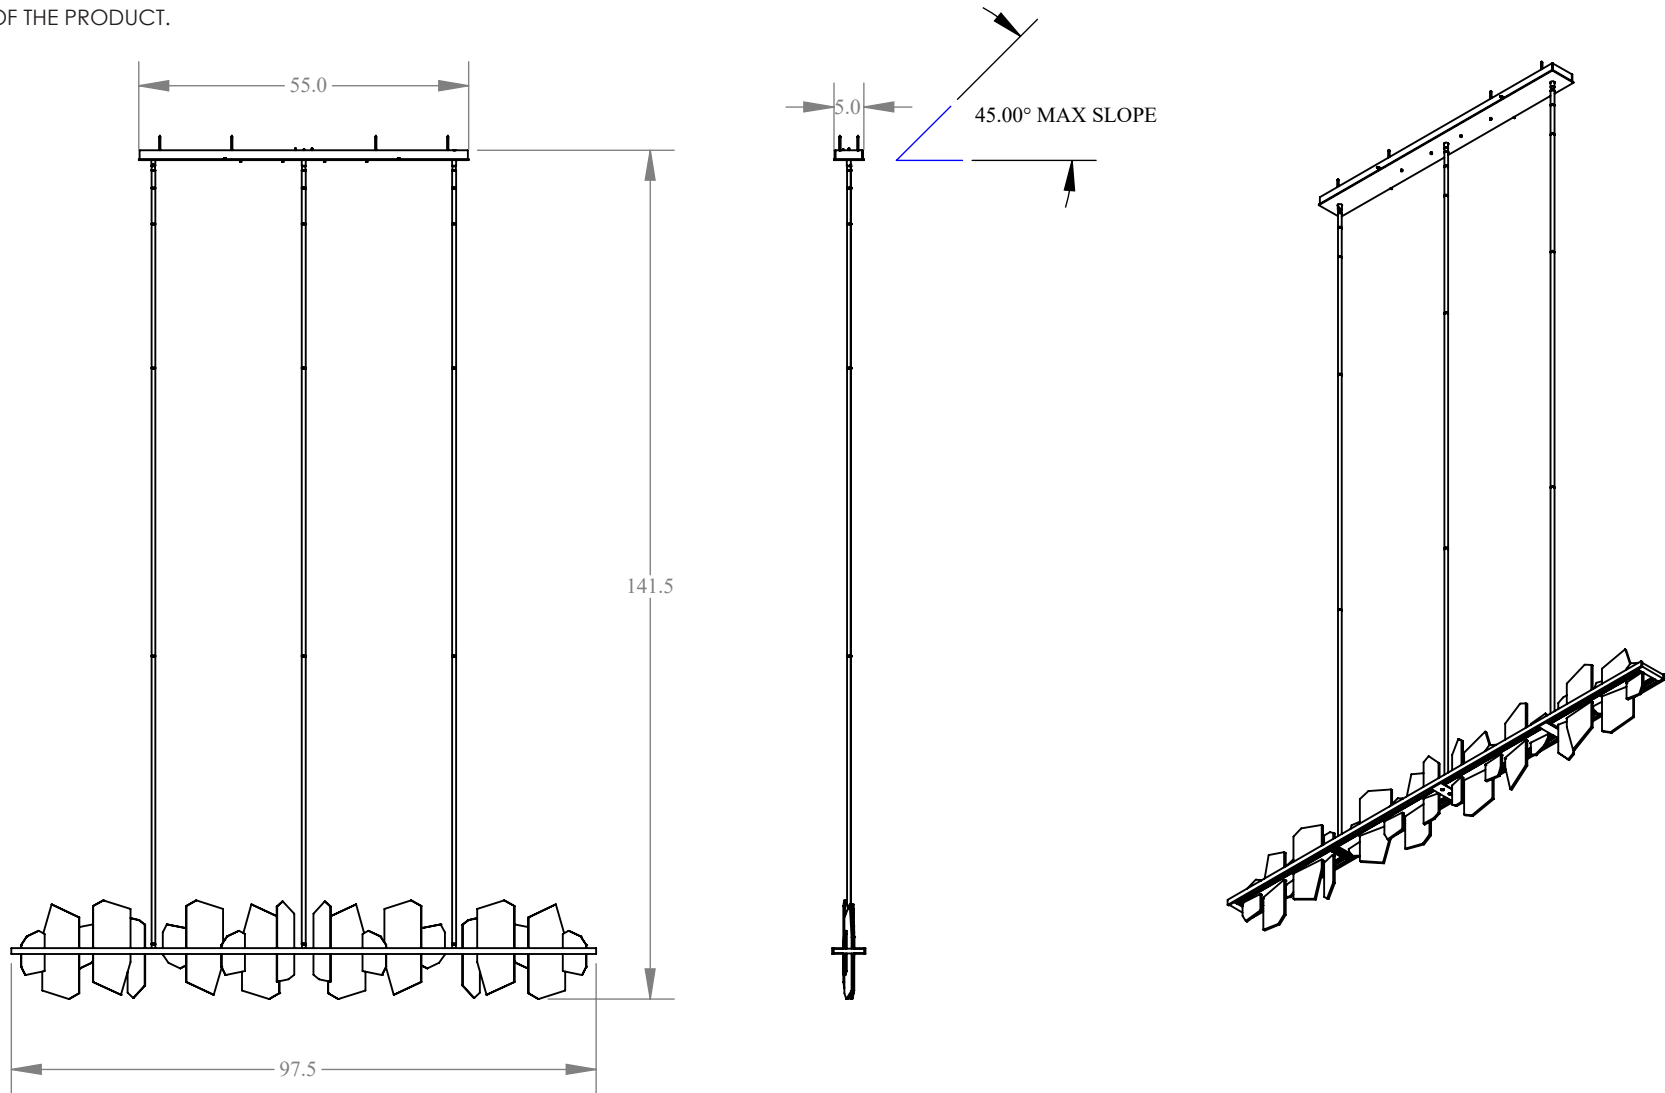

PROPRIETARY AND CONFIDENTIAL: THE INFORMATION CONTAINED IN THIS DRAWING IS THE SOLE PROPERTY OF HUBBARDTON FORGE. ANY REPRODUCTION IN PART OR AS A WHOLE WITHOUT THE WRITTEN PERMISSION OF HUBBARDTON FORGE IS PROHIBITED.

SHEET 1 OF 1			139667 96IN WIDTH 55 X 5 CANOPY 3 PIPES 142 TARGET HEIGHT QID 44360			 HUBBARDTON FORGE.
	DATE	NAME				
DRAWN	04/29/25	HAL	154 Route 30 South, Castleton, Vermont, 05735 800.826.4766 www.hubbardtonforge.com			

HUBBARDTON FORGE RESERVES THE RIGHT TO CHANGE SPECIFICATIONS OR MATERIALS DUE TO ENGINEERING OR REGULATION REQUIREMENTS WHICH WILL NOT ALTER THE FUNCTION OF THE PRODUCT.

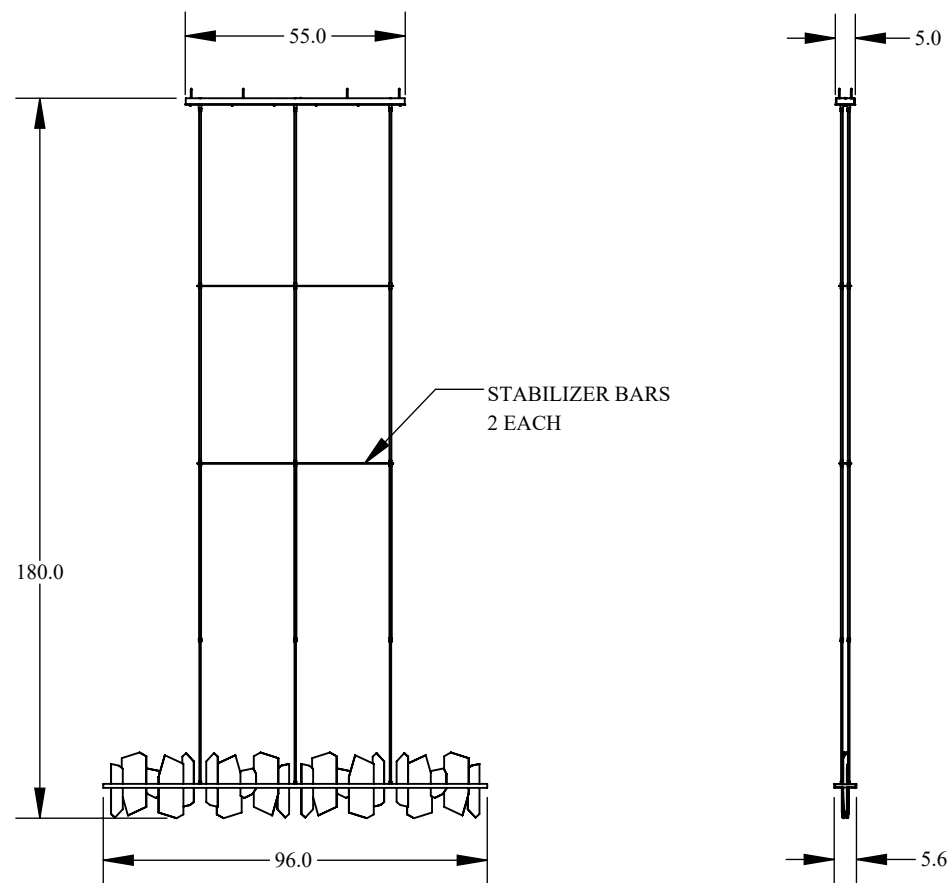


CONCEPT NOTES:

- LED COLOR TEMP - 3000K
- GLASS OR SHADE MATERIAL AND FINISH - STANDARD HF OPTIONS
- DIFFUSER MATERIAL AND FINISH - ACRYLIC
- UL AND LOCATION RATING - INDOOR DAMP
- FIXTURE FINISH - STANDARD HF OPTIONS

PROPRIETARY AND CONFIDENTIAL: THE INFORMATION CONTAINED IN THIS DRAWING IS THE SOLE PROPERTY OF HUBBARDTON FORGE. ANY REPRODUCTION IN PART OR AS A WHOLE WITHOUT THE WRITTEN PERMISSION OF HUBBARDTON FORGE IS PROHIBITED.

SHEET 1 OF 2			139667 96 IN WIDE WITH 5 X 55 CANOPY 180 IN OAH Quote 43318			H F HUBBARDTON FORGE.
	DATE	NAME				
DRAWN	9/6/2024	JR	154 Route 30 South, Castleton, Vermont, 05735 800.826.4766 www.hubbardtonforge.com			

HUBBARDTON FORGE RESERVES THE RIGHT TO CHANGE SPECIFICATIONS OR MATERIALS DUE TO ENGINEERING OR REGULATION REQUIREMENTS WHICH WILL NOT ALTER THE FUNCTION OF THE PRODUCT.

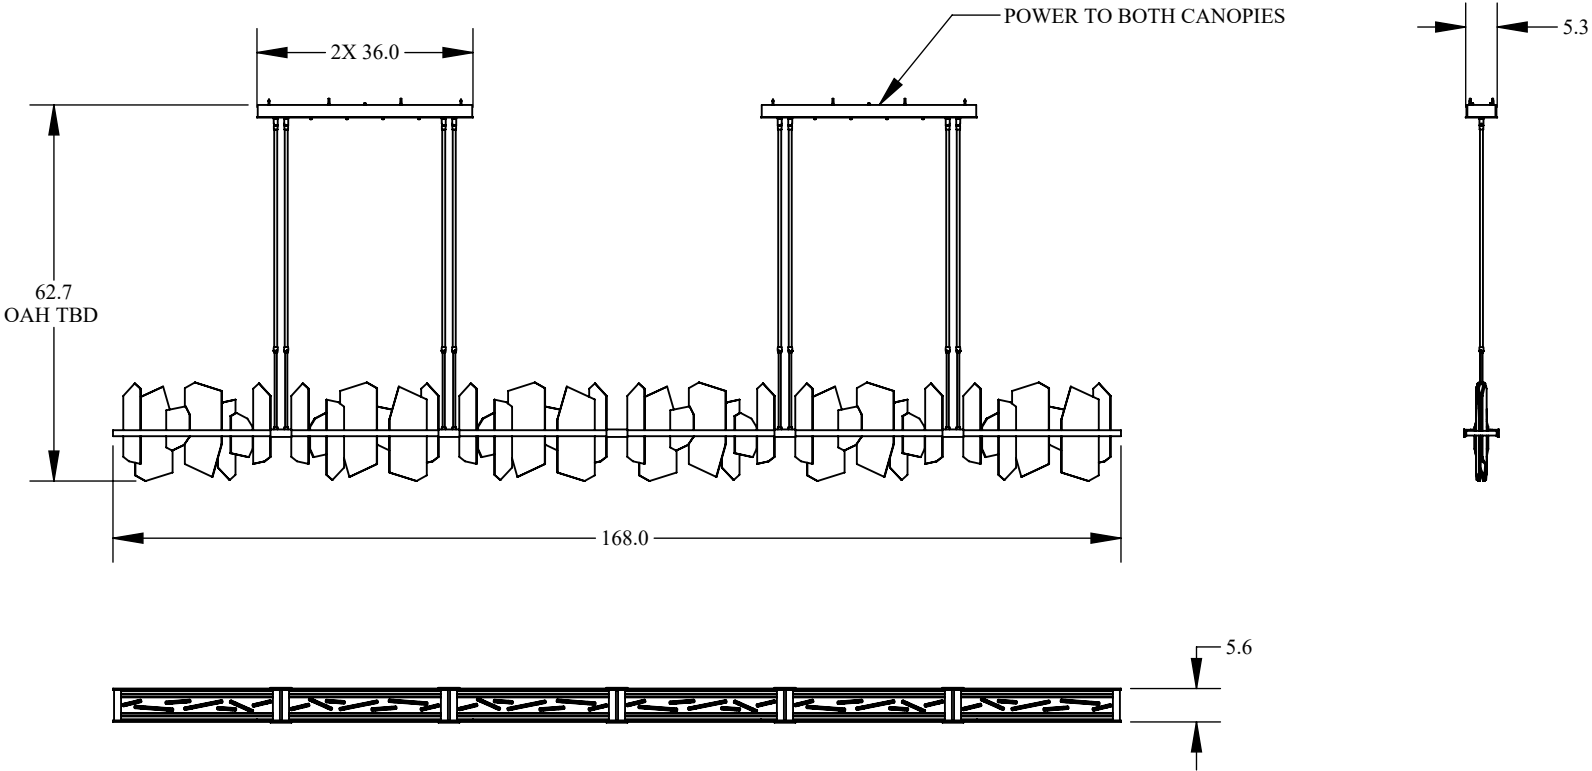


CONCEPT NOTES:

- LED COLOR TEMP - 3000K
- GLASS OR SHADE MATERIAL AND FINISH - STANDARD HF OPTIONS
- DIFFUSER MATERIAL AND FINISH - ALABASTER
- UL AND LOCATION RATING - INDOOR DAMP
- FIXTURE FINISH - STANDARD HF OPTIONS

PROPRIETARY AND CONFIDENTIAL: THE INFORMATION CONTAINED IN THIS DRAWING IS THE SOLE PROPERTY OF HUBBARDTON FORGE. ANY REPRODUCTION IN PART OR AS A WHOLE WITHOUT THE WRITTEN PERMISSION OF HUBBARDTON FORGE IS PROHIBITED.

SHEET 1 OF 2			139667 168 IN WIDE QID 42678	HF HUBBARDTON FORGE.
	DATE	NAME		
DRAWN	9/5/2024	JR	154 Route 30 South, Castleton, Vermont, 05735 800.826.4766 www.hubbardtonforge.com	

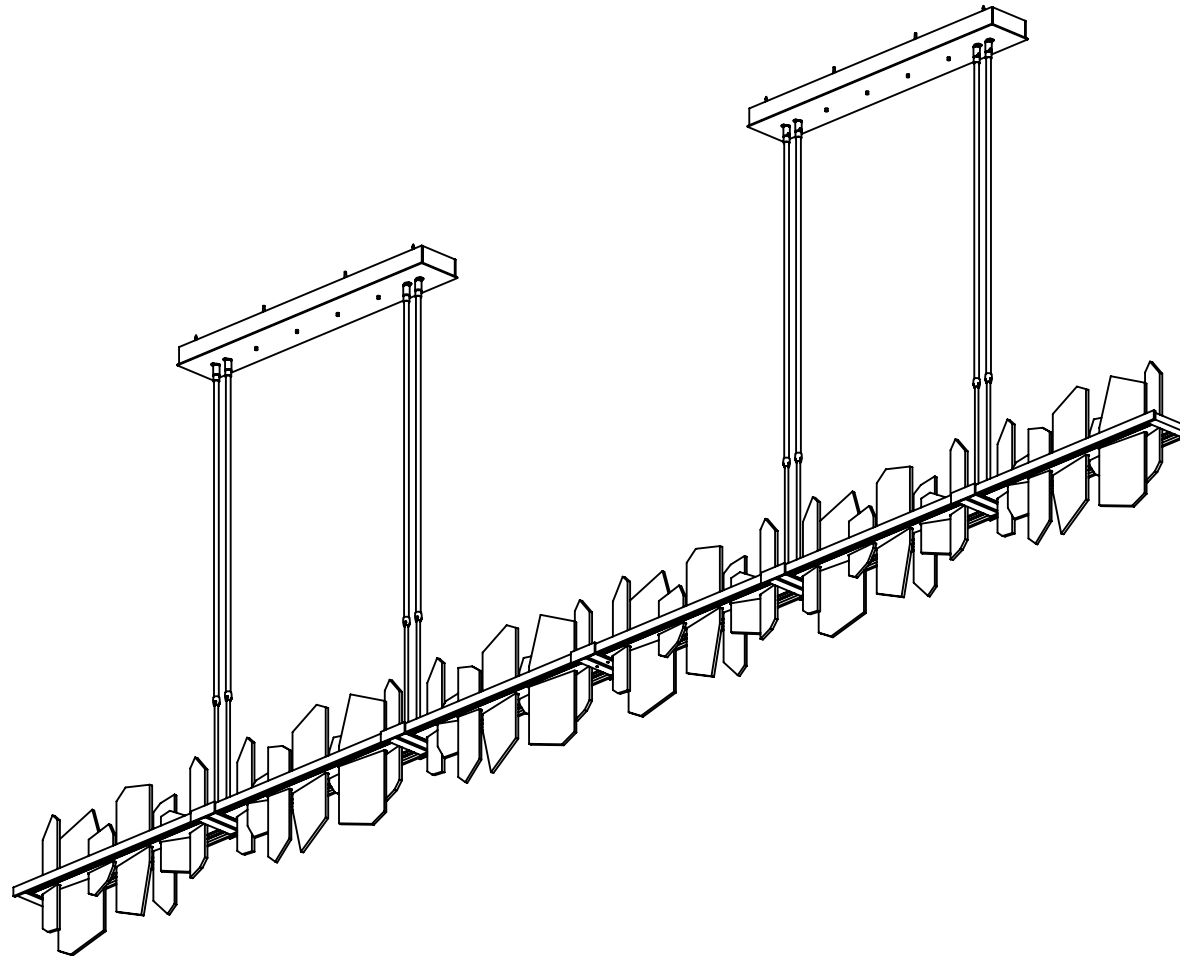

PROPRIETARY AND CONFIDENTIAL: THE INFORMATION CONTAINED IN THIS DRAWING IS THE SOLE PROPERTY OF HUBBARDTON FORGE. ANY REPRODUCTION IN PART OR AS A WHOLE WITHOUT THE WRITTEN PERMISSION OF HUBBARDTON FORGE IS PROHIBITED.

SHEET 2 OF 2

139667 168 IN WIDE QID 42678






HUBBARDTON FORGE.

	DATE	NAME
DRAWN	9/5/2024	JR

154 Route 30 South, Castleton, Vermont, 05735 800.826.4766 www.hubbardtonforge.com

HUBBARDTON FORGE RESERVES THE RIGHT TO CHANGE SPECIFICATIONS OR MATERIALS DUE TO ENGINEERING OR REGULATION REQUIREMENTS WHICH WILL NOT ALTER THE FUNCTION OF THE PRODUCT.

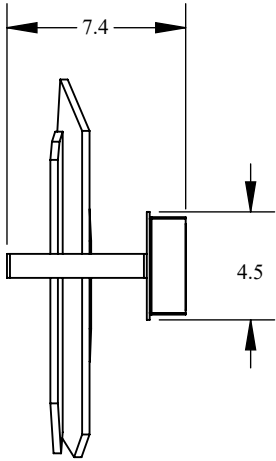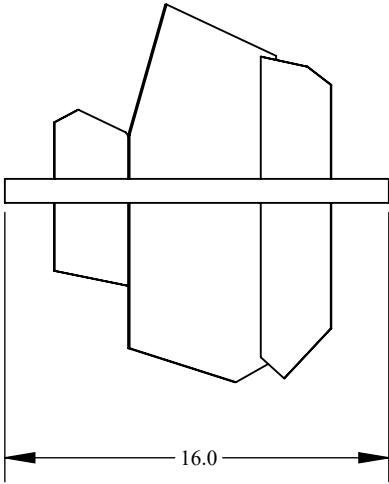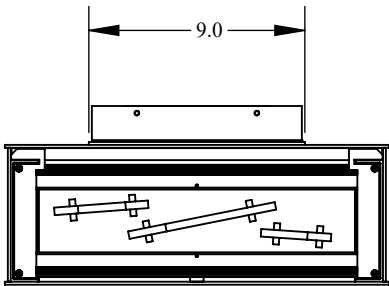




CONCEPT NOTES:

- LED COLOR TEMP - 3000K
- GLASS OR SHADE MATERIAL AND FINISH - STANDARD HF OPTIONS
- DIFFUSER MATERIAL AND FINISH - ACRYLIC
- UL AND LOCATION RATING - INDOOR DAMP
- FIXTURE FINISH - STANDARD HF OPTIONS

PROPRIETARY AND CONFIDENTIAL: THE INFORMATION CONTAINED IN THIS DRAWING IS THE SOLE PROPERTY OF HUBBARDTON FORGE. ANY REPRODUCTION IN PART OR AS A WHOLE WITHOUT THE WRITTEN PERMISSION OF HUBBARDTON FORGE IS PROHIBITED.

SHEET 1 OF 1			139667 16 WIDE 4.5 X 9 BACK PLATE QID 40823	H F HUBBARDTON FORGE.
	DATE	NAME		
DRAWN	6/19/2024	JR	154 Route 30 South, Castleton, Vermont, 05735 800.826.4766 www.hubbardtonforge.com	

HUBBARDTON FORGE RESERVES THE RIGHT TO CHANGE SPECIFICATIONS OR MATERIALS DUE TO ENGINEERING OR REGULATION REQUIREMENTS WHICH WILL NOT ALTER THE FUNCTION OF THE PRODUCT.

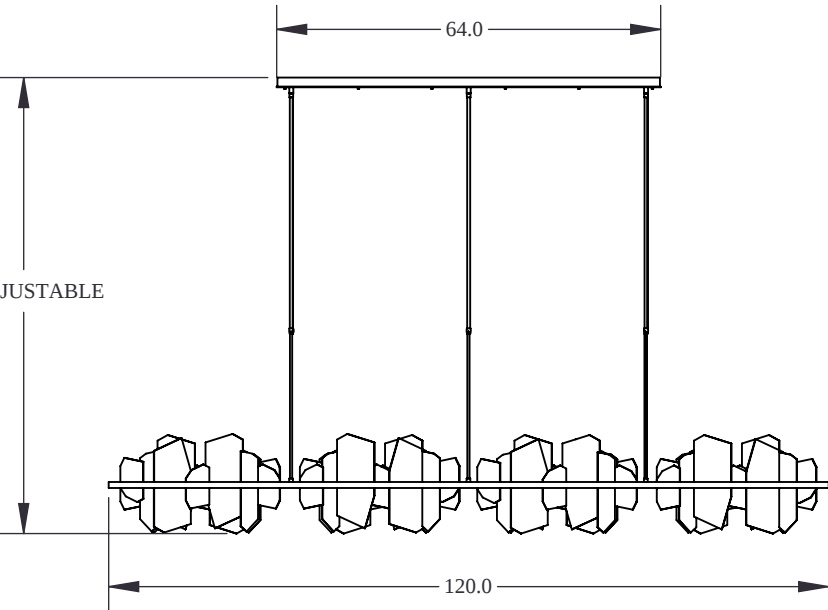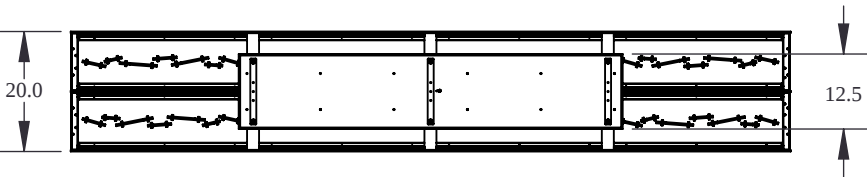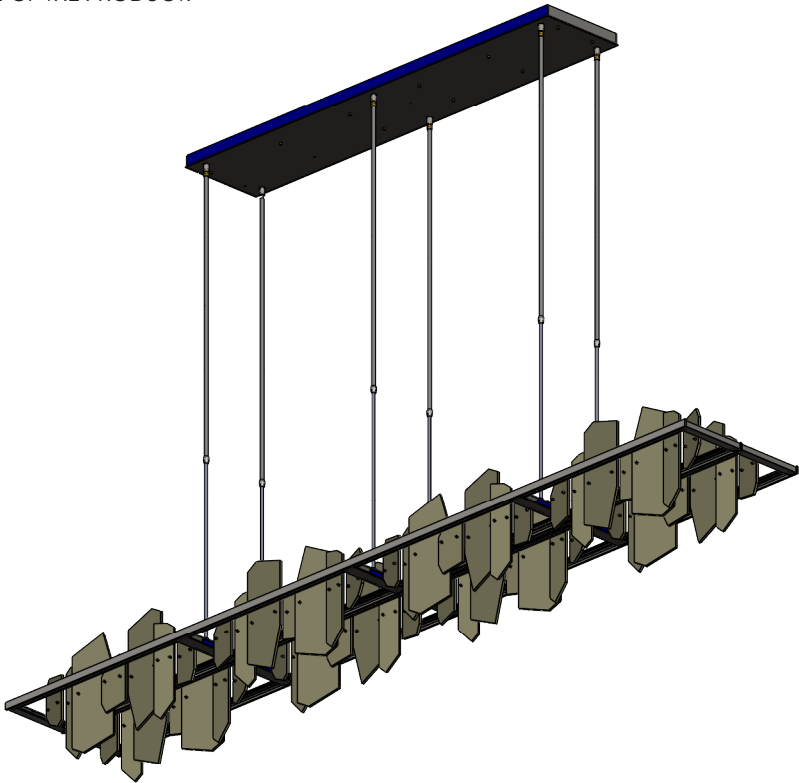

CONCEPT NOTES:

LED COLOR TEMP - 3000K
GLASS OR SHADE MATERIAL AND FINISH - STANDARD HF OPTIONS
DIFFUSER MATERIAL AND FINISH - ACRYLIC
UL AND LOCATION RATING - INDOOR DAMP
FIXTURE FINISH - STANDARD HF OPTIONS
WILL NEED TO BE MOUNTED TO STRUCTURAL SUPPORTS IN THE CEILING.
APPROXIMATE FIXTURE WEIGHT = 400 POUNDS

PROPRIETARY AND CONFIDENTIAL: THE INFORMATION CONTAINED IN THIS DRAWING IS THE SOLE PROPERTY OF HUBBARDTON FORGE. ANY REPRODUCTION IN PART OR AS A WHOLE WITHOUT THE WRITTEN PERMISSION OF HUBBARDTON FORGE IS PROHIBITED.

SHEET 1 OF 1

139667 120 IN WIDE X 20 IN DEEP QID 43321



HUBBARDTON FORGE.

DRAWN 11/18/2024 JR

154 Route 30 South, Castleton, Vermont, 05735 800.826.4766 www.hubbardtonforge.com